


REVISED MAP

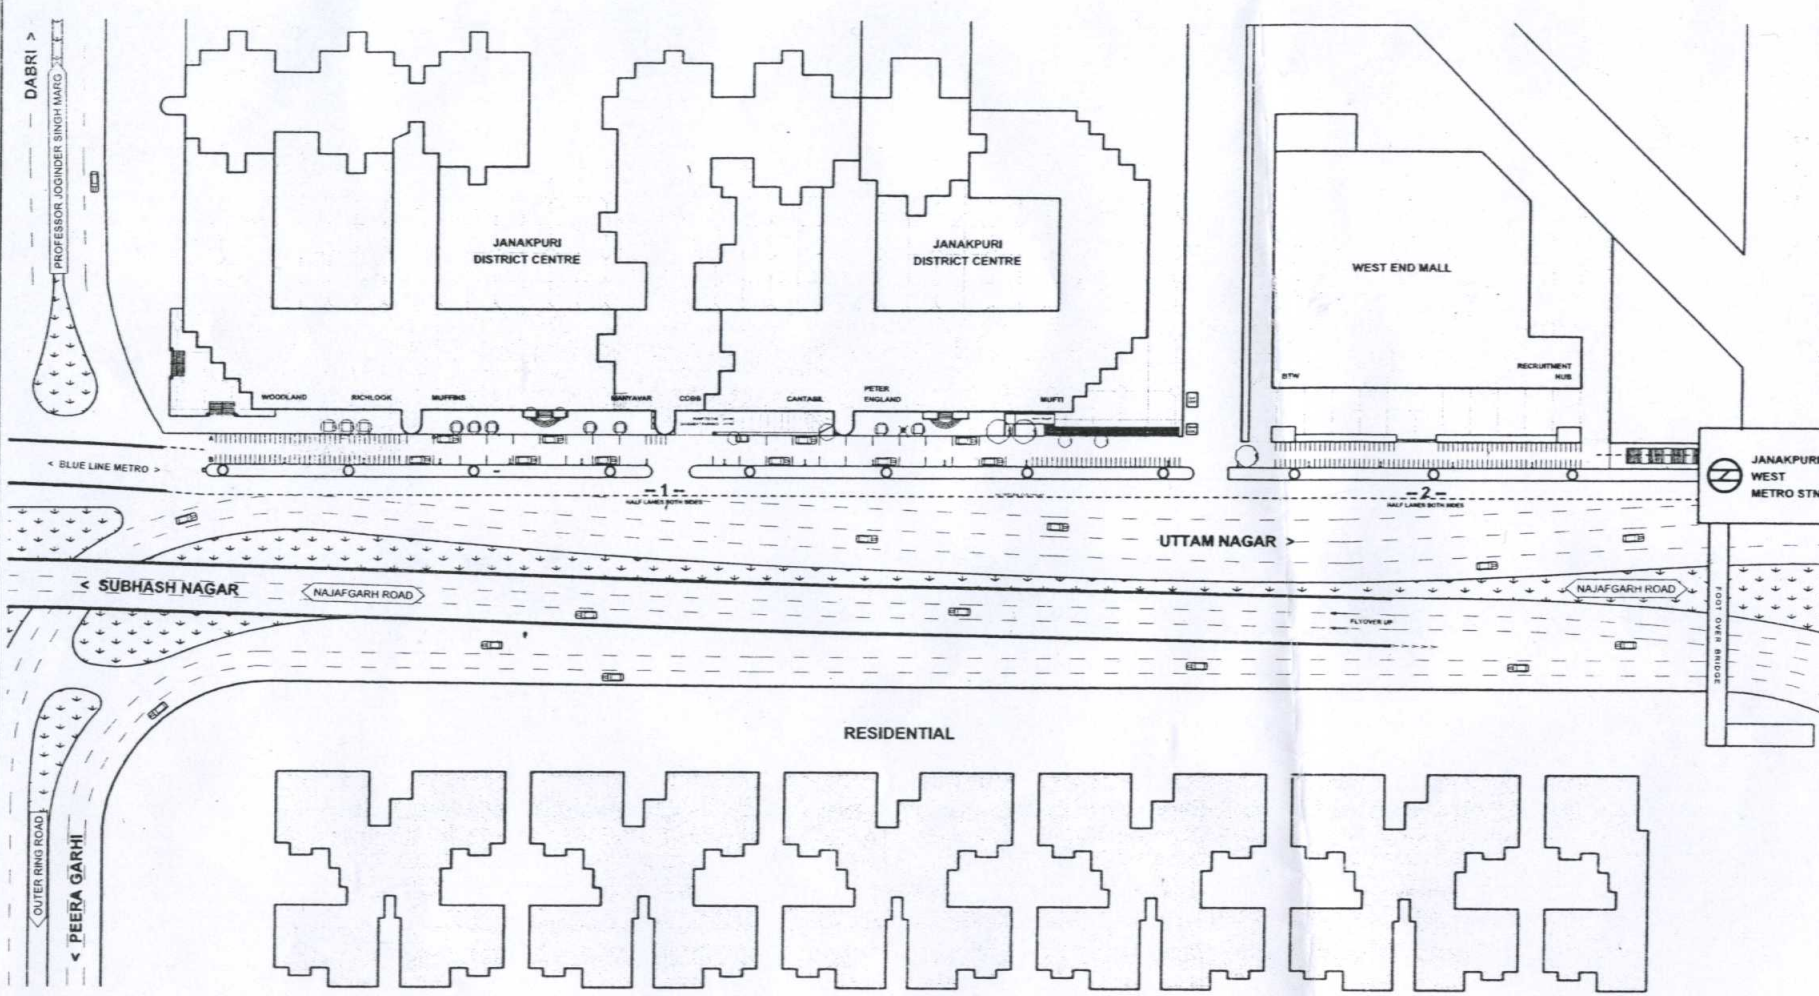


NOTE:
ON-STREET PARKINGS ARE DENOTED AS 1 AND 2.
TOTAL: 4W: 39 2W: 220
NO PARKING IN FRONT OF THE MAIN ENTRY / EXIT GATES OF THE PLOTS OR PREMISES.

LEGEND

	METRO PILLAR
	STREET LIGHTS
	FLOOD LIGHTS
	TREE
	PARALLEL CAR PARKING BAYS
	GREEN AREA
	2-WHEELER PARKING
	BUILDING

JANAKPURI DISTRICT CENTRE (SERVICE ROAD)

ALL DIMENSIONS IN:	SHEET
N.A.	1/1

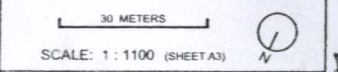

Abhishek Jain
TRANSPORT CONSULTANT

Ram
S.O. RP CELL

[Signature]
AREA INSPECTOR

DATE: 19th November 2017



PARKING CAPACITY STRETCH WISE:

1) 200 m (HALF LANE BOTH SIDES)
NO PARKING LENGTH* A SIDE: 60 m
EFFECTIVE LENGTH A SIDE: 140 m
NO PARKING LENGTH* B SIDE: 24 m
EFFECTIVE LENGTH B SIDE: 176 m
4W: 39 2W: 105

2) 63 m (HALF LANE BOTH SIDES)
NO PARKING LENGTH A SIDE: 8 m
EFFECTIVE LENGTH A SIDE: 55 m
4W: 0 2W: 115

* IN FRONT OF ENTRY / EXIT POINTS, OBSTRUCTINS ETC.

[Signature]
Assistant Commissioner
Remunerative Project Cell, SDMC

PARKING PLANNED AS PER FEASIBILITY ON THE GROUND.