


CORRIGENDUM
Nit No. RPC/SDMC/2018/D-958 Dated 22.03.2018

REVISED ANNEXURE-I

List of parking sites along with RMLF

Sl. No.	Name of Parking Sites	Name of Zone	RMLF (in Rs.)
1.	DTTDC Defence Colony	Central Zone	233280
2.	Behind Sales Tax Office, ITO	Central Zone	114000
3	Uphar Cinema, Green Park	South Zone	268500
4	Fortis Hospital, Vasant Kunj	South Zone	115000
5	Cluster No. 1 : Janakpuri District Centre, Under the Deck & Janakpuri District Centre, Suneja Tower II & Adjacent LIC Building.	West Zone	1062000
6	Plot No. 62-69, Nehru Place	Central Zone	375000
7	Ward No. 164, Hauz Khas	South Zone	78300
8	B-7, Vasant Kunj	South Zone	155340
9	R-Block , Sukhda Hospital	Central Zone	60480
10	B-7, Darya Ganj	Central Zone	98415
11	Near Appu Ghar	Central Zone	60750
12	H-Block Sarita Vihar	Central Zone	70290
13	Balaji Estate	Central Zone	86400
14	South Extension Part-II	Central Zone	480000


Assistant Commissioner
Remunerative Project Cell, SDMC

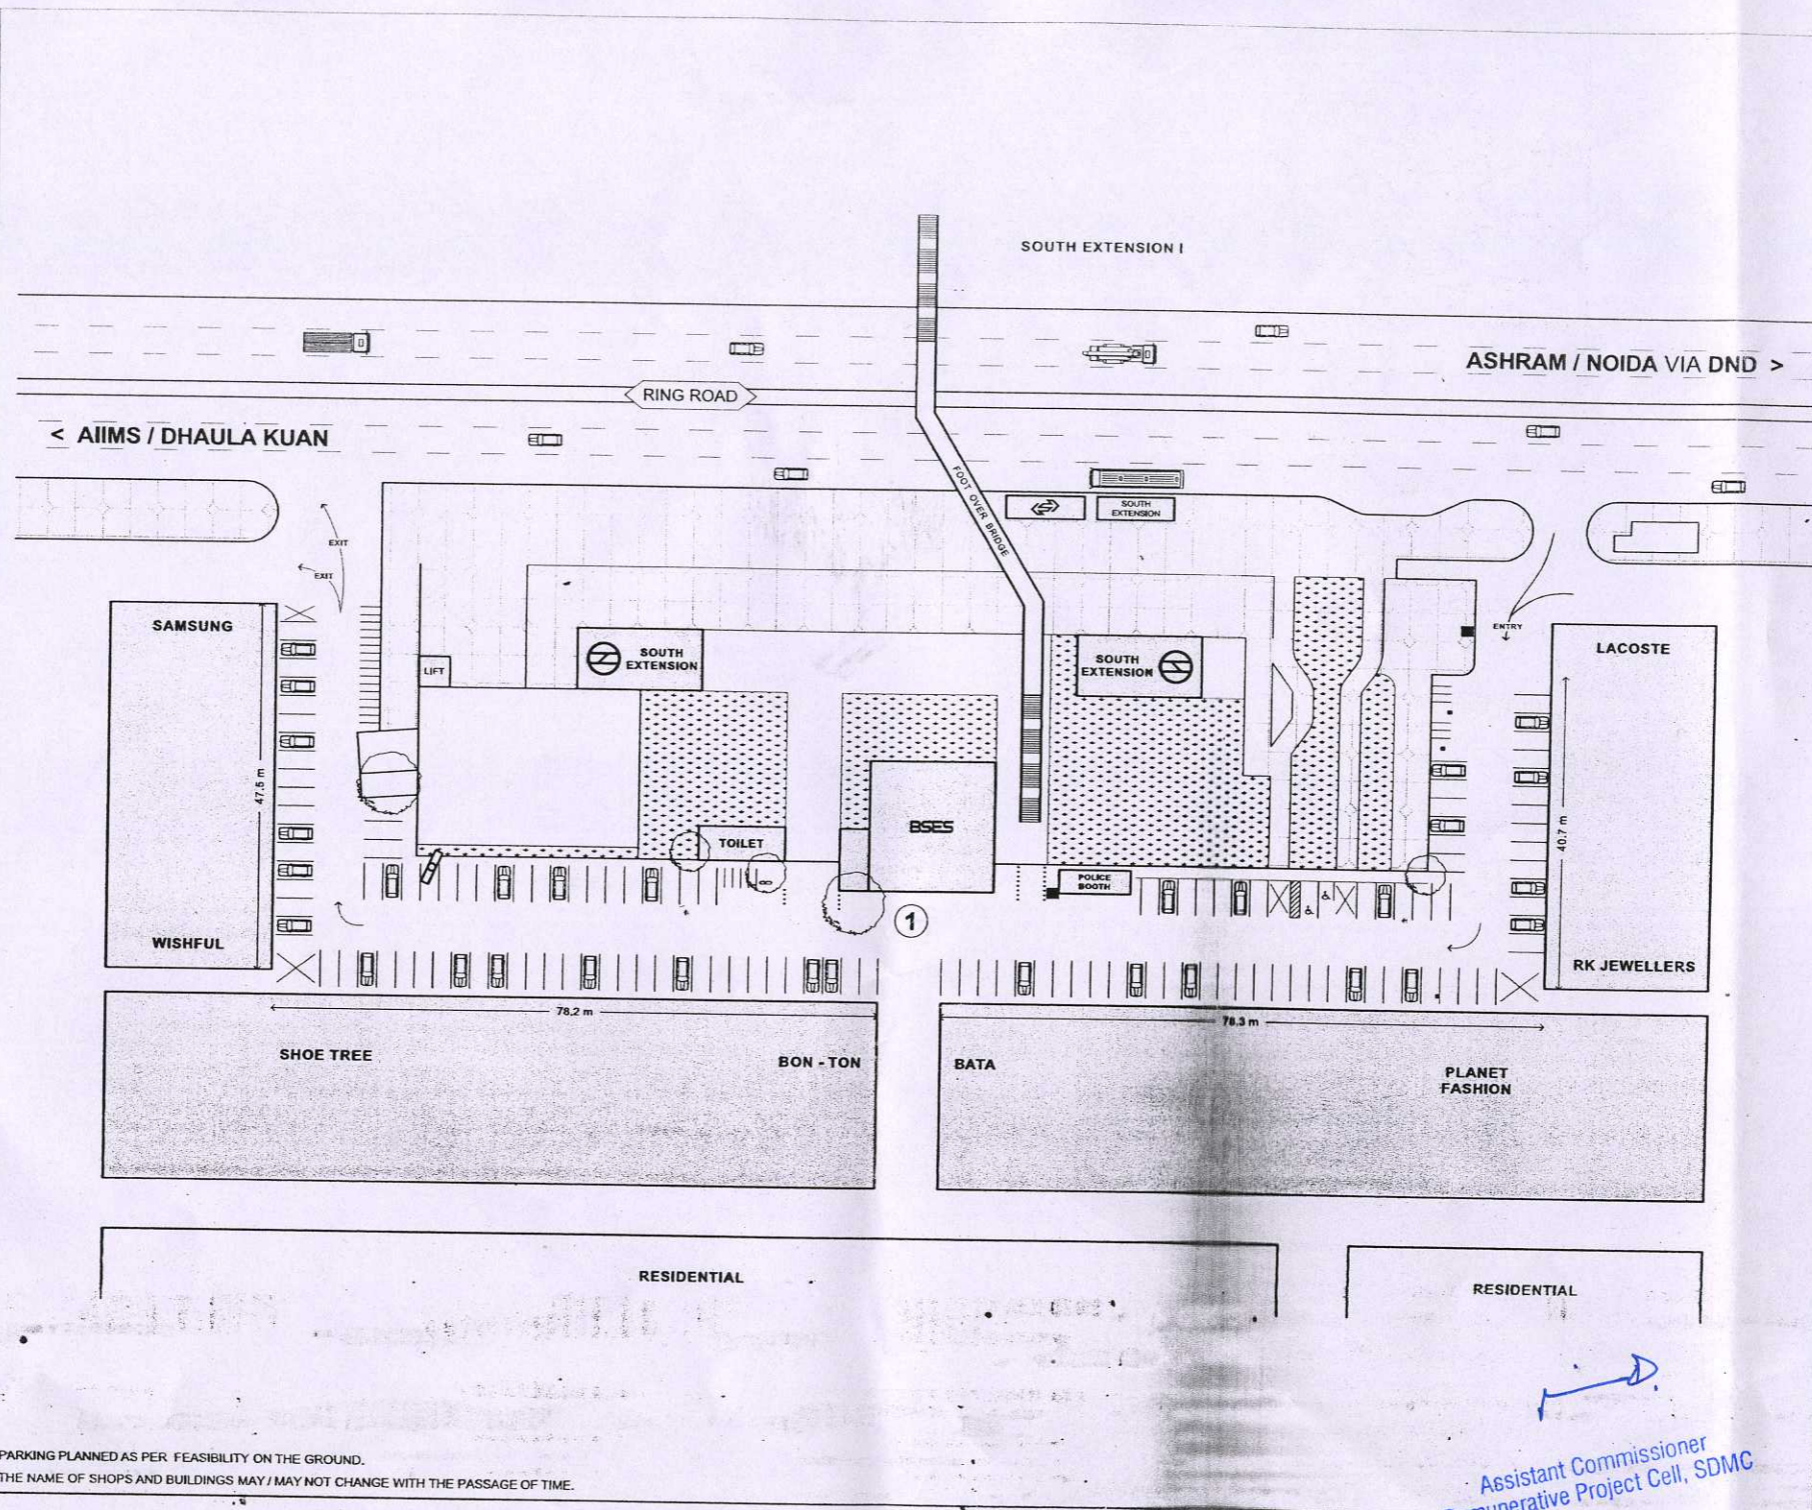

NOTE:
 OFF-STREET PARKING IS DENOTED AS 1.
 1) AREA: 3,239.8 m²
 TOTAL: 4W: 132 2W: 29
 NO PARKING IN FRONT OF THE MAIN ENTRY / EXIT GATES OF THE PARKS, BUILDINGS, PLOTS OR PREMISES.
 NO PARKING ON THE ISLANDS AND FOOTPATHS.

LEGEND

	TREE		PARKING FOR HANDICAPPED USERS
	CAR PARKING BAY		NO PARKING
	2-WHEELER PARKING		GREEN AREA

SOUTH EXTENSION II

ALL DIMENSIONS IN:	SHEET
N.A.	1/1

SCALE: 1 : 700 (SHEET A3)

20 METERS

N


TRANSPORT CONSULTANT: *Abhinav Joshi*

S.O. RP CELL: *[Signature]*

AREA INSPECTOR: *[Signature]*

JR. ENGINEER: *[Signature]*

DATE: 27th March 2018

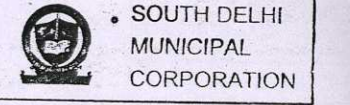

PARKING PLANNED AS PER FEASIBILITY ON THE GROUND.
 THE NAME OF SHOPS AND BUILDINGS MAY / MAY NOT CHANGE WITH THE PASSAGE OF TIME.

Assistant Commissioner
 Remunerative Project Cell, SDMC